




FRONT ELEVATION

SCALE : 1/4" = 1'-0"


All Rights Reserved
Copyright © 2007

Grand Home Designs, Inc.

817.696.0520

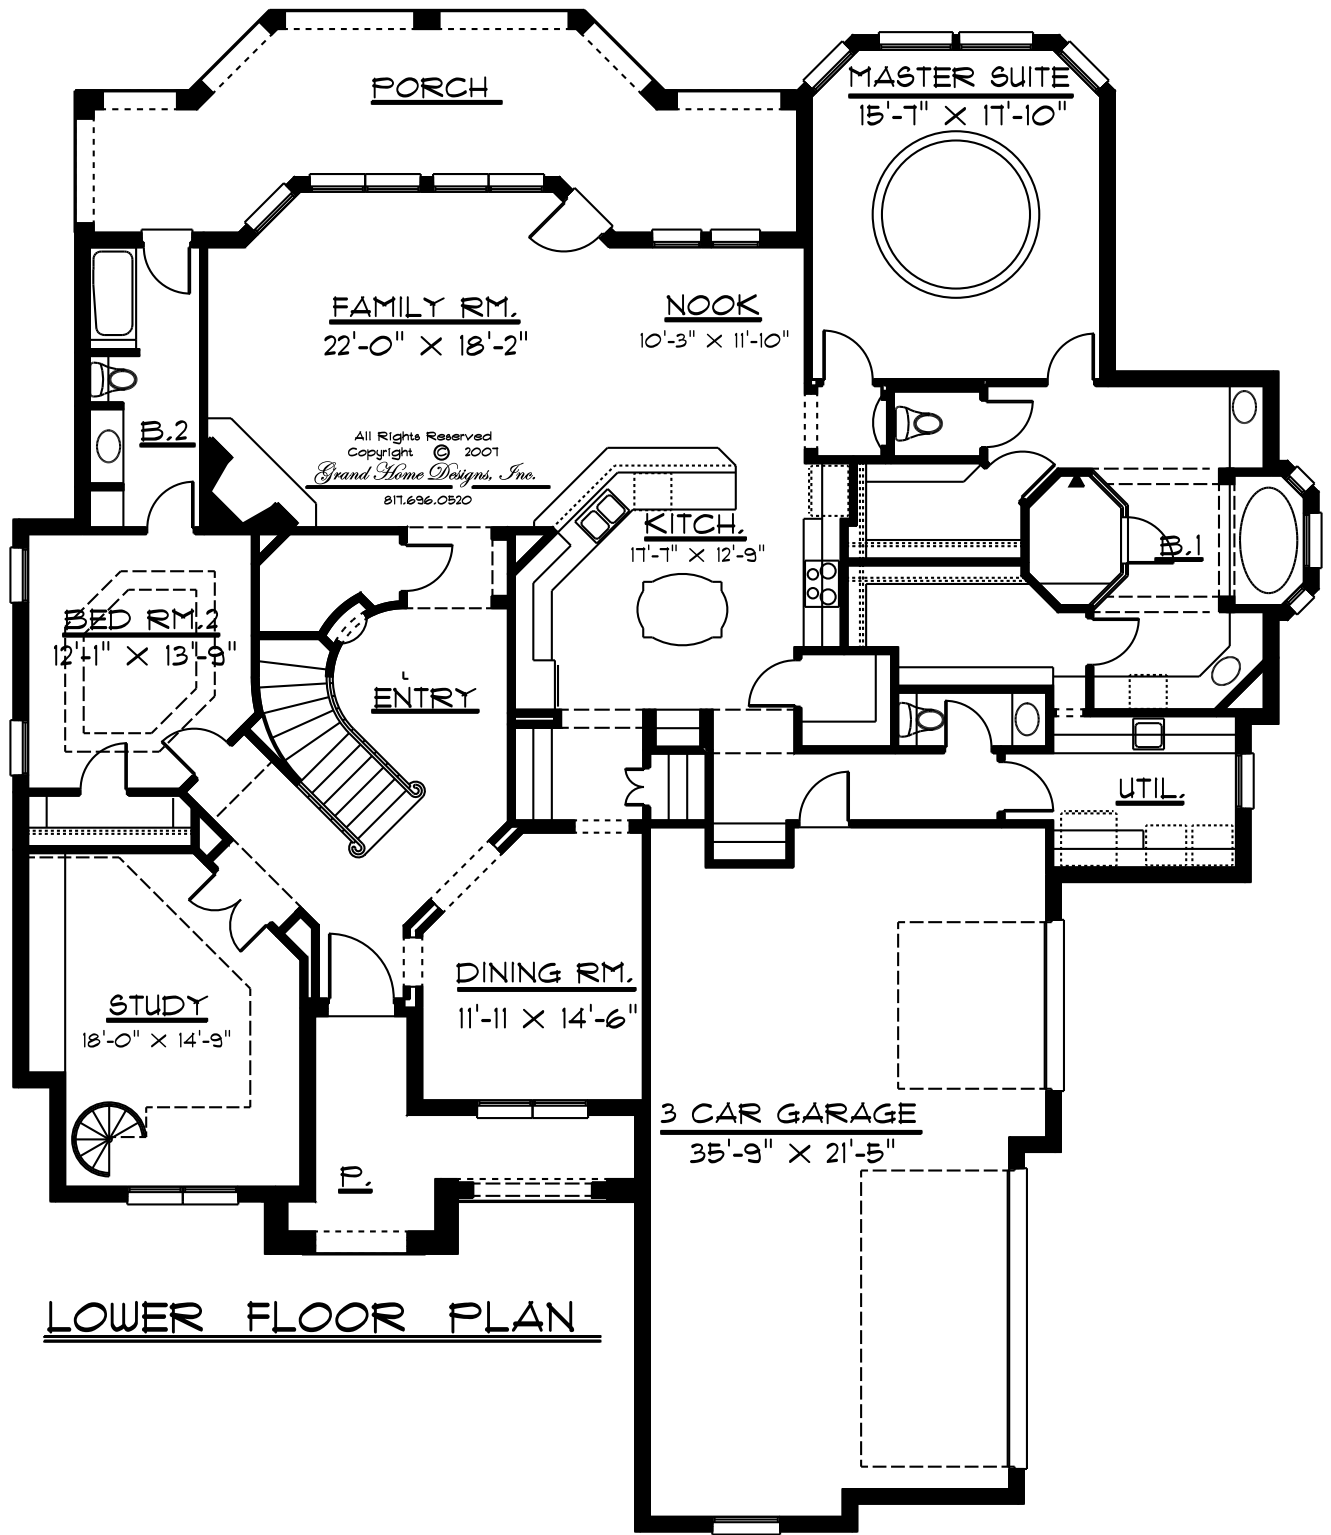

LOWER FLOOR PLAN

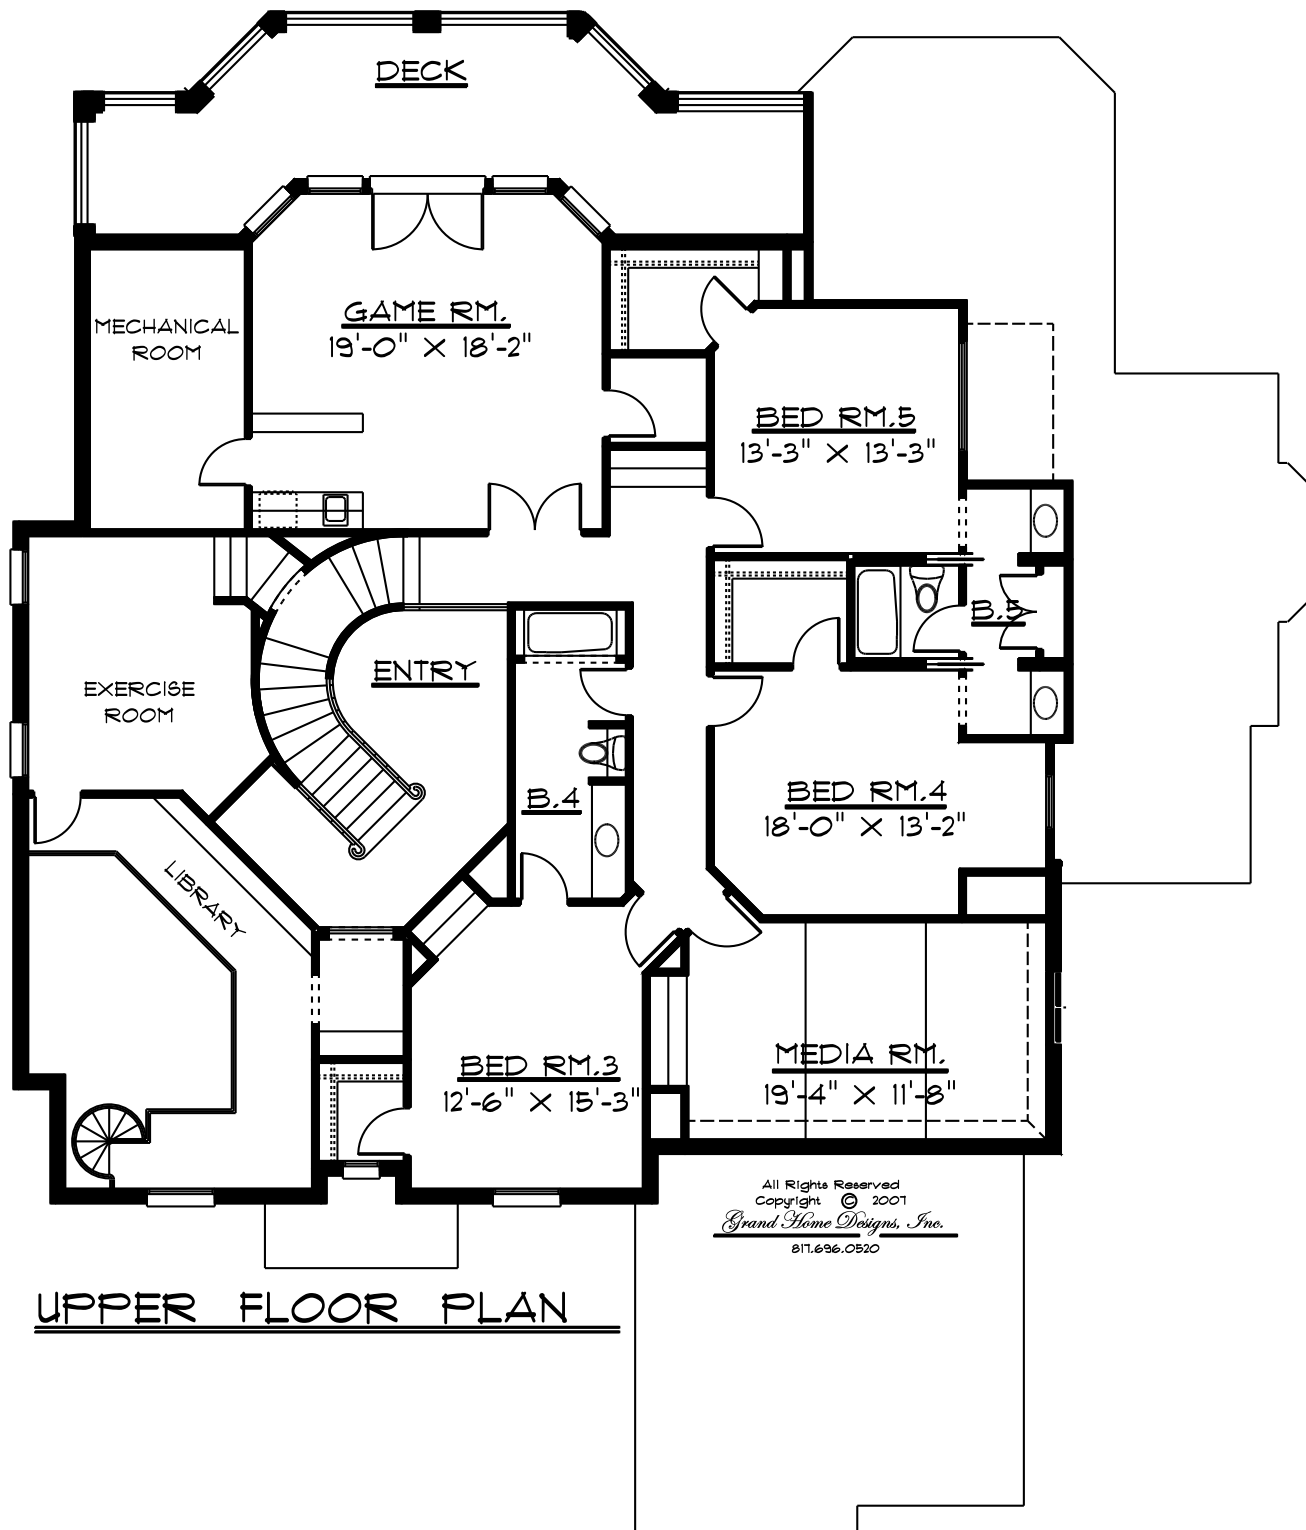

UPPER FLOOR PLAN